


DECORA  
HOMES  
LTD.

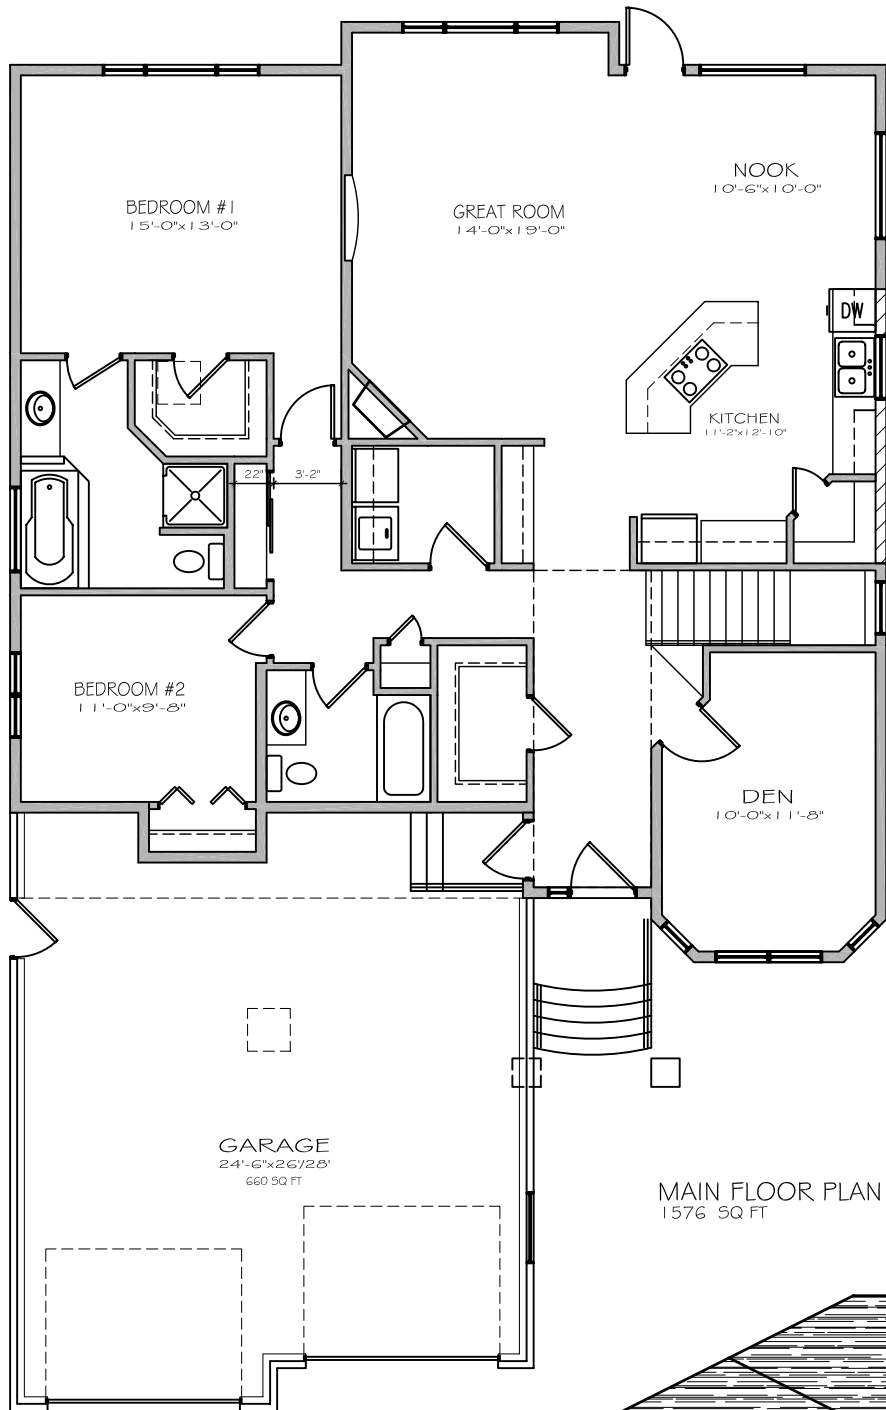

MAIN FLOOR PLAN  
1576 SQ FT

FRONT ELEVATION



**FINAL DRAFT**  
RESIDENTIAL DESIGN & CONSTRUCTION DRAWINGS  
PH: (306) 477 5954      FX: (306) 477 5938

CLIENT:  
227 LUCYK RISE - SASKATOON, SK

DATE:  
15 NOV 2010

PROJECT NO:  
09-153